




TYPICAL 3-BED EXECUTIVE LODGE

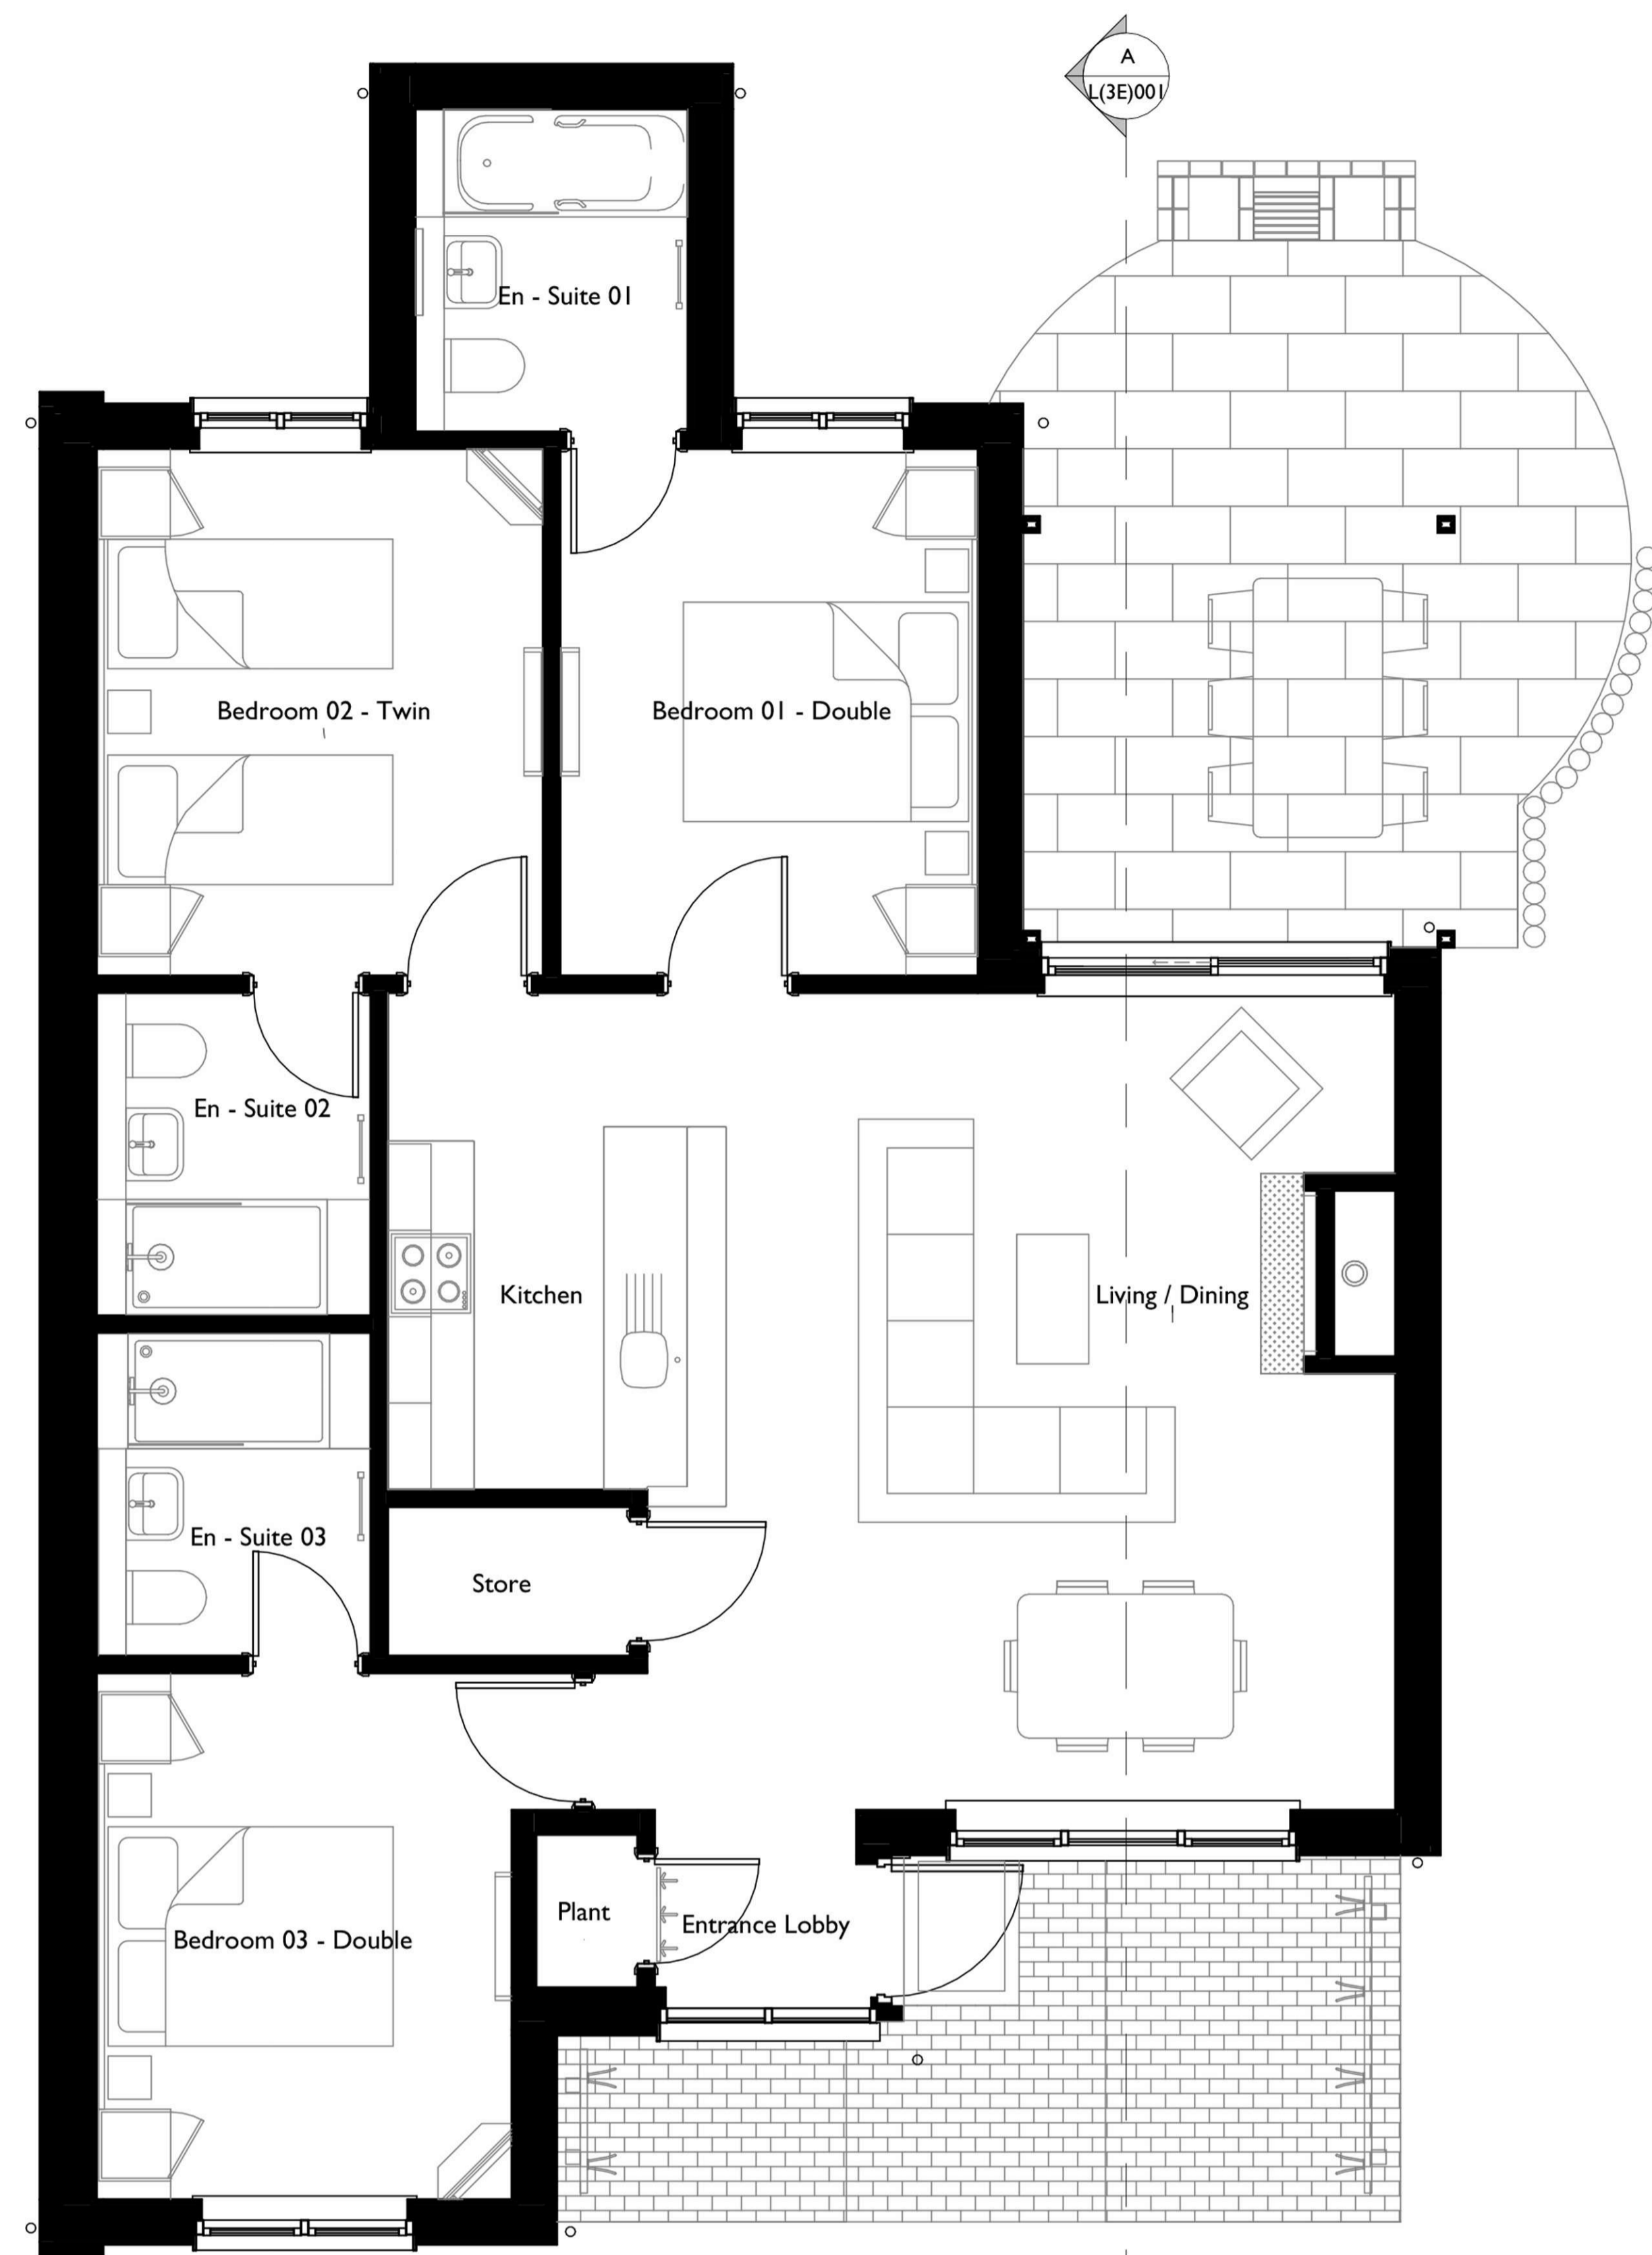

Floor Plan

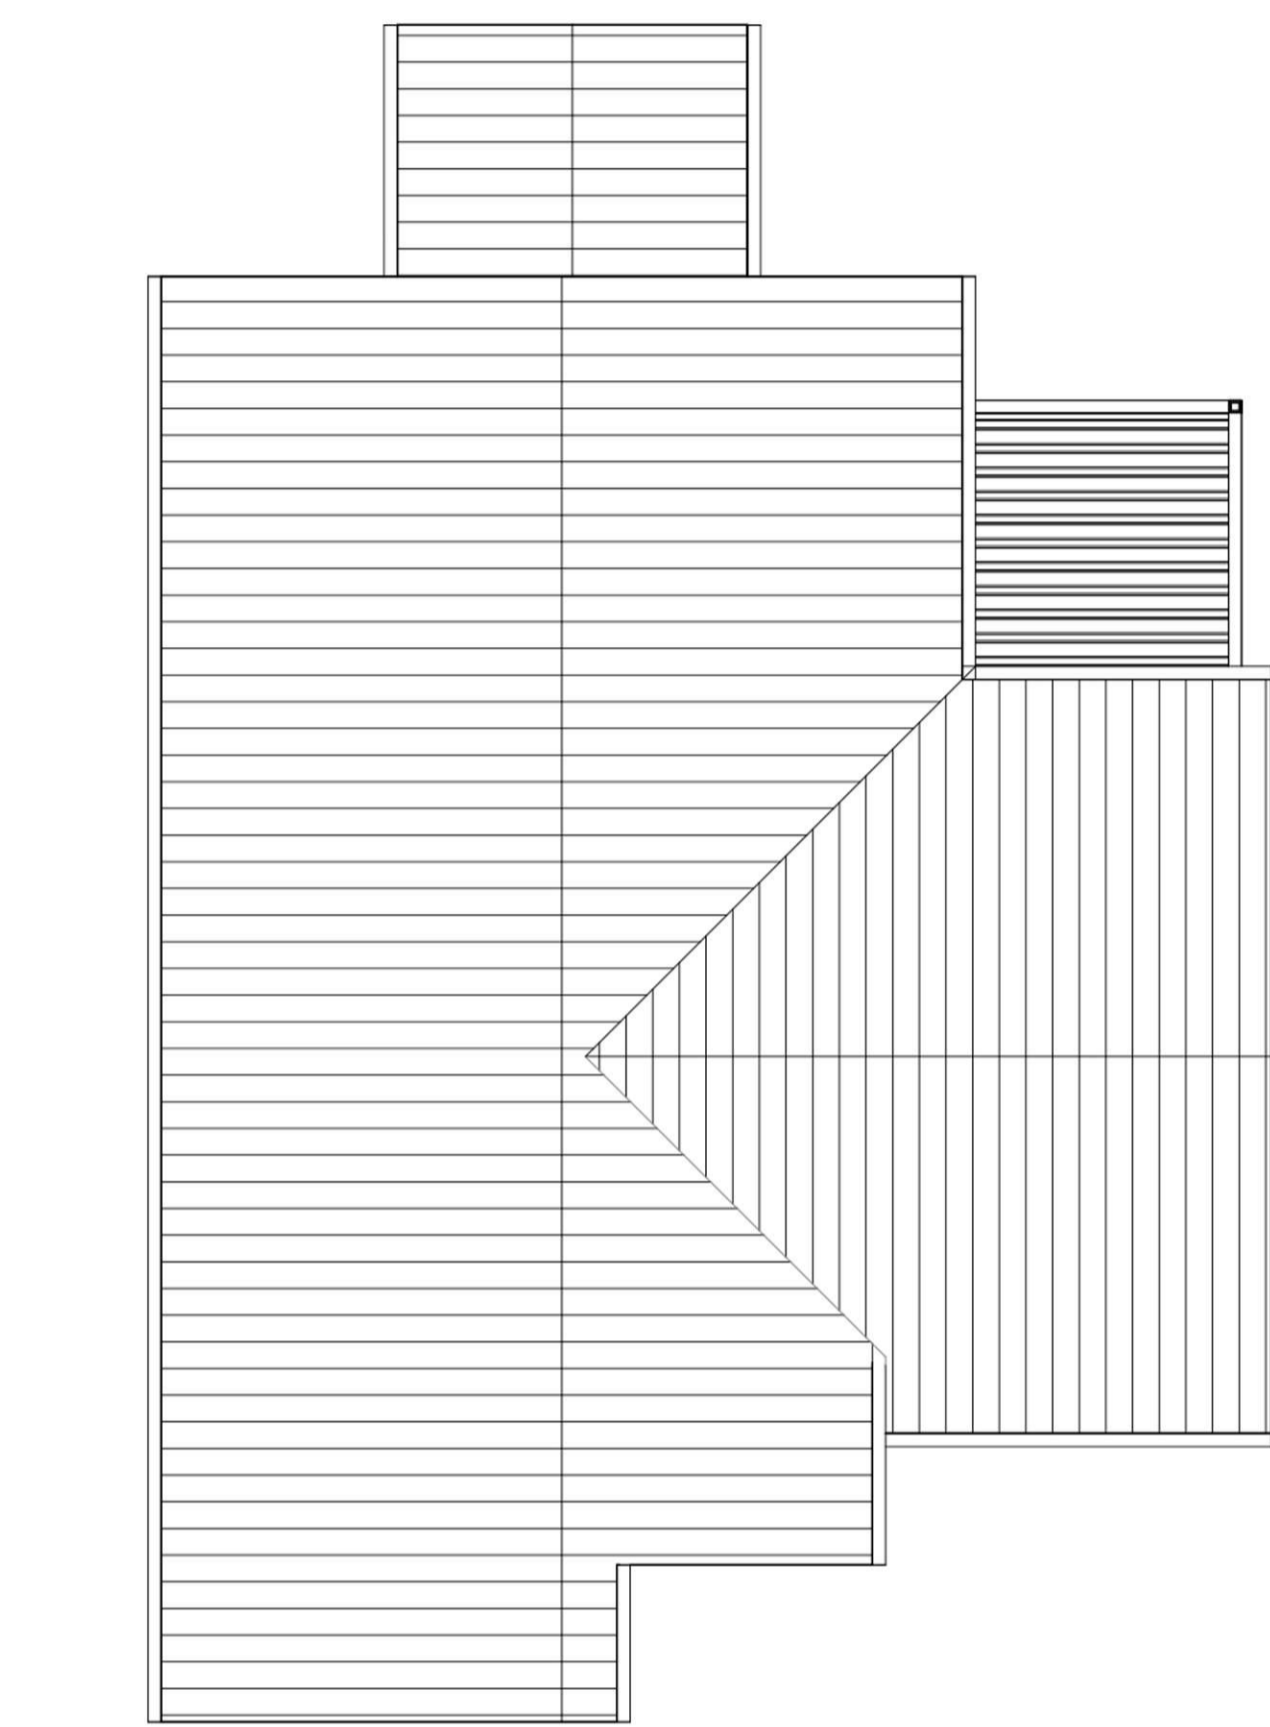

Roof Plan

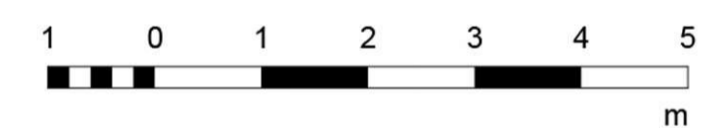

Materials Schedule

Item	Description
01	Horizontal Timber Cladding -
02	Vertical Timber Cladding -
04	Rough Dressed Stone Slips -
05	Concrete Roof Tiles -
06	Windows / Glazed Screens -
07	External Doors -
08	Timber Fascia -



3D Perspective

Not to Scale.



Typical front of lodge clusters - Longford Forest



Typical rear of lodge clusters - Longford Forest



Elevation - Front



Elevation - Rear



Elevation - Left Side



Section A



Elevation - Right Side